

Centerline Curve Data

CA	CA
R=487.18 (887.60)	R=896.20 (887.40)
L=342.46 (343.01)	L=277.85 (277.40)
Δ=283.714° (283.54°)	Δ=174.037° (173.54°)
T=174.87' (175.15)	T=136.85' (136.88)
CH=447.54' (37.7)	CH=553.70' (7.6)
CH=136.53 (339.48)	CH=276.54 (276.35)

Survey Points - Local Coordinates



20	N 11785.7334	E 11253.8406	1" Pipe
21	N 11494.4424	E 11060.1535	1" Pipe
22	N 11238.4483	E 10834.6478	1" Pipe
23	N 11198.9537	E 10742.7904	*Control* Mag Nail
24	N 11503.6447	E 10585.2640	3/4" Pipe
25	N 11078.5779	E 10618.1300	1/2" Pipe
128	N 11081.5492	E 10927.6370	1" Pinned Pipe

Centerline Memorial Shoreway

18+82.54	N 11982.9827	E 11409.0494
24+82.54	N 11483.3677	E 11076.8073
28+05.00	N 11256.1432	E 10625.3265
30+82.65	N 11090.5369	E 10603.8336

Benchmarks

Division given in RL385  
 Pt # Elevation  
 23 582.35

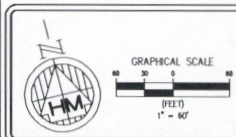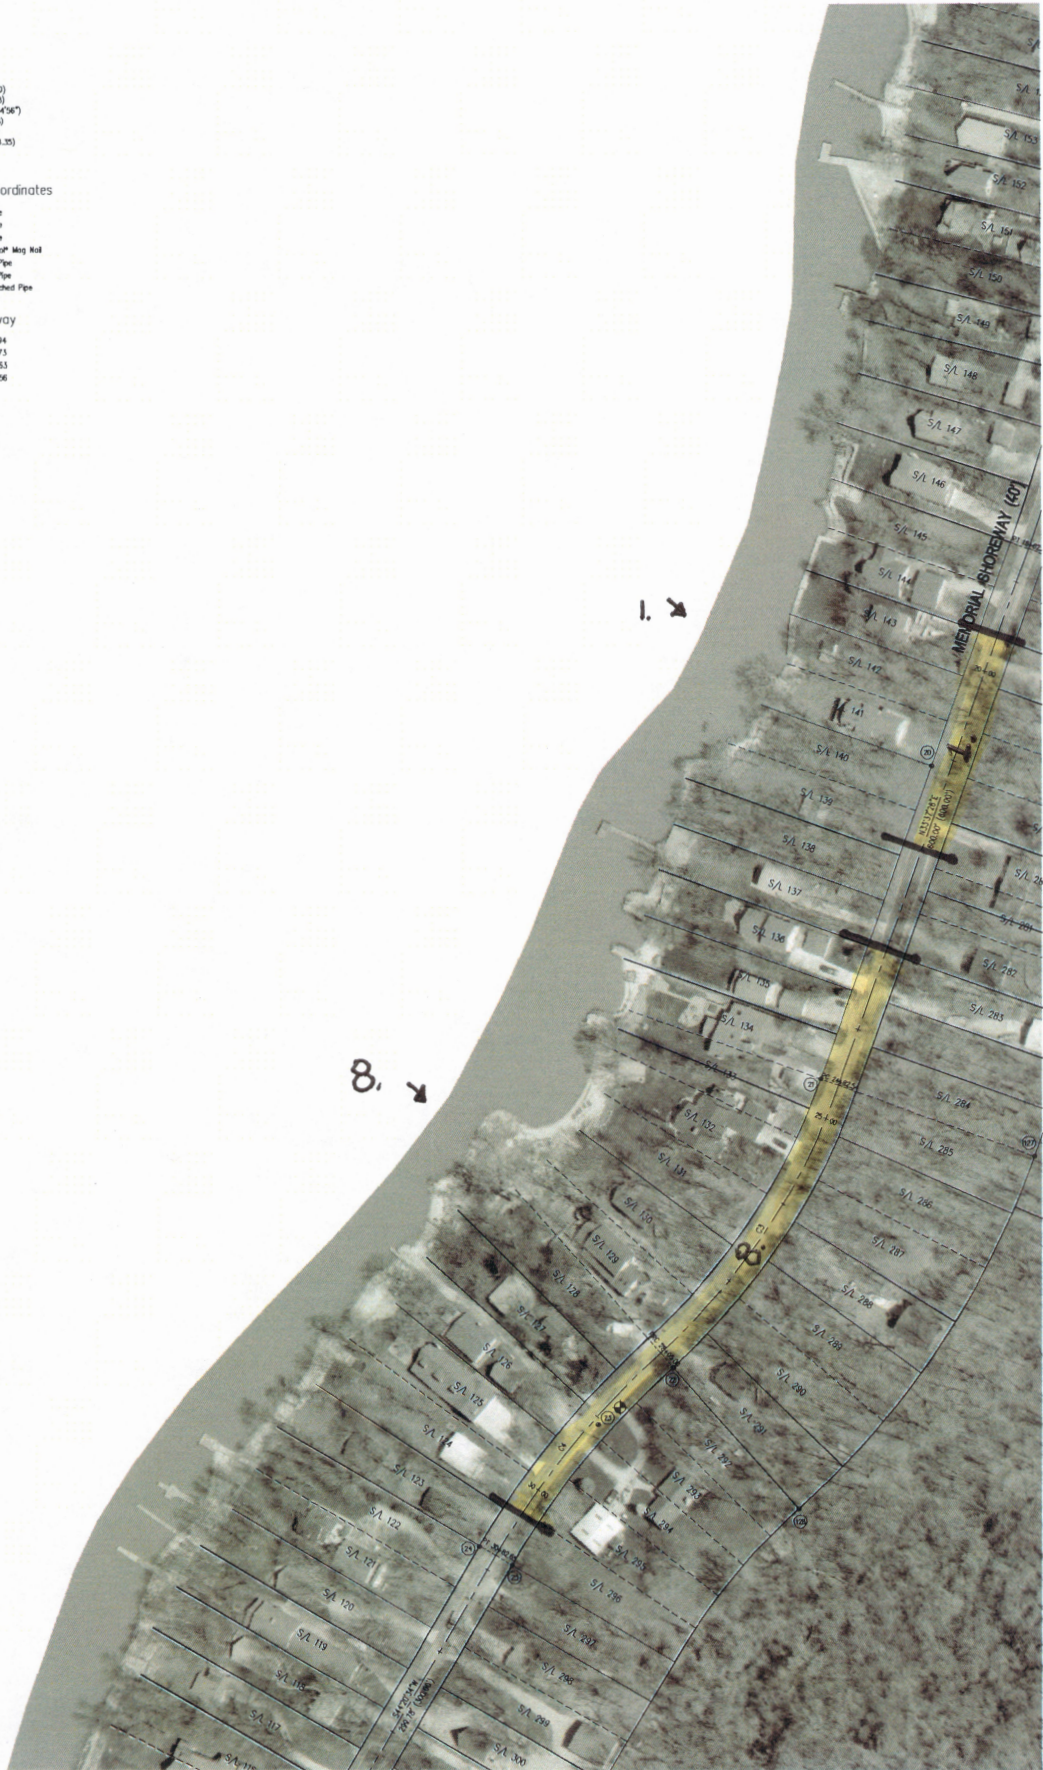

**HOFMANN-METZKER, INC.**  
 REGISTERED PROFESSIONAL SURVEYORS  
 24 BEECH ST - P.O. BOX 343  
 BEREA, OHIO 44017  
 440-234-7350 FAX 440-234-7351  
 RICH METZKER E-MAIL  
 rich\_hm@ameritech.net

**JOHNSON'S ISLAND**  
 ROAD RIGHT-OF-WAY SURVEY  
 MADE FOR  
**THE JOHNSON'S ISLAND ROAD COMMISSION**

BASE MAP:DWG  
 ORDER NO. 07-181  
 F.B. 820 PG. 165  
 AUGUST 2007

3 / 10